

United Dance Merchants of America (UDMA) 2021

September 25-26, 2021
Orange County Convention Center
Orlando, Florida

Booth Count:
168 - 10x10 Booths
2 - 20x30 Seminar Rooms
2 - 10x10 Dressing rooms
1 - 10x20 Massage area

FLOOR PLAN IS SUBJECT TO FIRE MARSHAL APPROVAL

File Name: UDMA2021_FL.dwg



Tradeshows - Expositions - Electrical - Rigging
(877) SOE.EXPO toll free
(708) 344.4111 phone
(708) 344-3050 fax
www.sourceoneevents.com

Show Name: United Dance Merchants of America
Show Dates: September 25-26, 2021
Facility: Orange County Convention Center
Portion of Facility: West Hall A1
City: Orlando, FL
Aisle Size Unless Noted: 10'
Table Size Unless Noted:
Miscellaneous: Ceiling Height 40'
Miscellaneous: 26 - 72" rounds
Job Number:
Account Rep: Cara Pajian

Initial: 1/10/21 Revision:
Revision: 2/02/21 Revision:
Revision: 5/12/21 Revision:
Revision: Revision:
Revision: Revision:

NOT TO SCALE

DISCLAIMER


Every effort has been made to insure the accuracy of all information contained on this floor plan. However, no warranties, either expressed or implied, are made with respect to this floor plan. If the location of building columns, utilities, or other architectural components of the facility is a consideration in the construction or usage of an exhibit, it is the sole responsibility of the exhibitor to physically inspect the facility to verify all dimensions and locations.

PROPERTY OF SOURCEONE EVENTS, INC.

COLUMN DIMENSIONS

- LARGE COLUMNS - HALLS A & B ONLY
8'-8" x 9'-6", WITH 10" GAP FOR AIRWALL
- MEDIUM COLUMNS - HALL C ONLY
5' DIAMETER / 16' CIRCUMFERENCE
- SMALL COLUMNS - HALLS C & E, & LOADING DOCKS
3' DIAMETER / 9'-0" CIRCUMFERENCE

- = BUILDING SERVICE TELEPHONE
- = FIRE DEPT. CABINET & FIRE EXTINGUISHER
- = ELEVATOR
- = STAIRS
- = AIR WALL
- = FIRE STROBE (STANDARD HEIGHT: 6' - 7' - ALL HALLS)
- = FIRE STROBE (ABOVE 10' - E HALL COLUMNS ONLY)
- = WAY-FINDER MONITOR
- = LOBBY BENCHES
- = 60 PSI WATER AND DRAIN (HALL D ONLY 60" ON CENTER)
- = UTILITIES FLOOR BOX (30" ON CENTER)
60 PSI WATER AND DRAIN, COMP. AIR 90 PSI, PHONE 6 PAIR JACK
CONDUIT TO UTILITY TUNNEL
COMBINATION 50 AMP, 120 V & 20 AMP, 208 V 1 PHASE
POWER OUTLET 100 AMP 120/208 V 3 PHASE 5 W
- = NATURAL GAS AVAILABLE (HALL B ONLY)

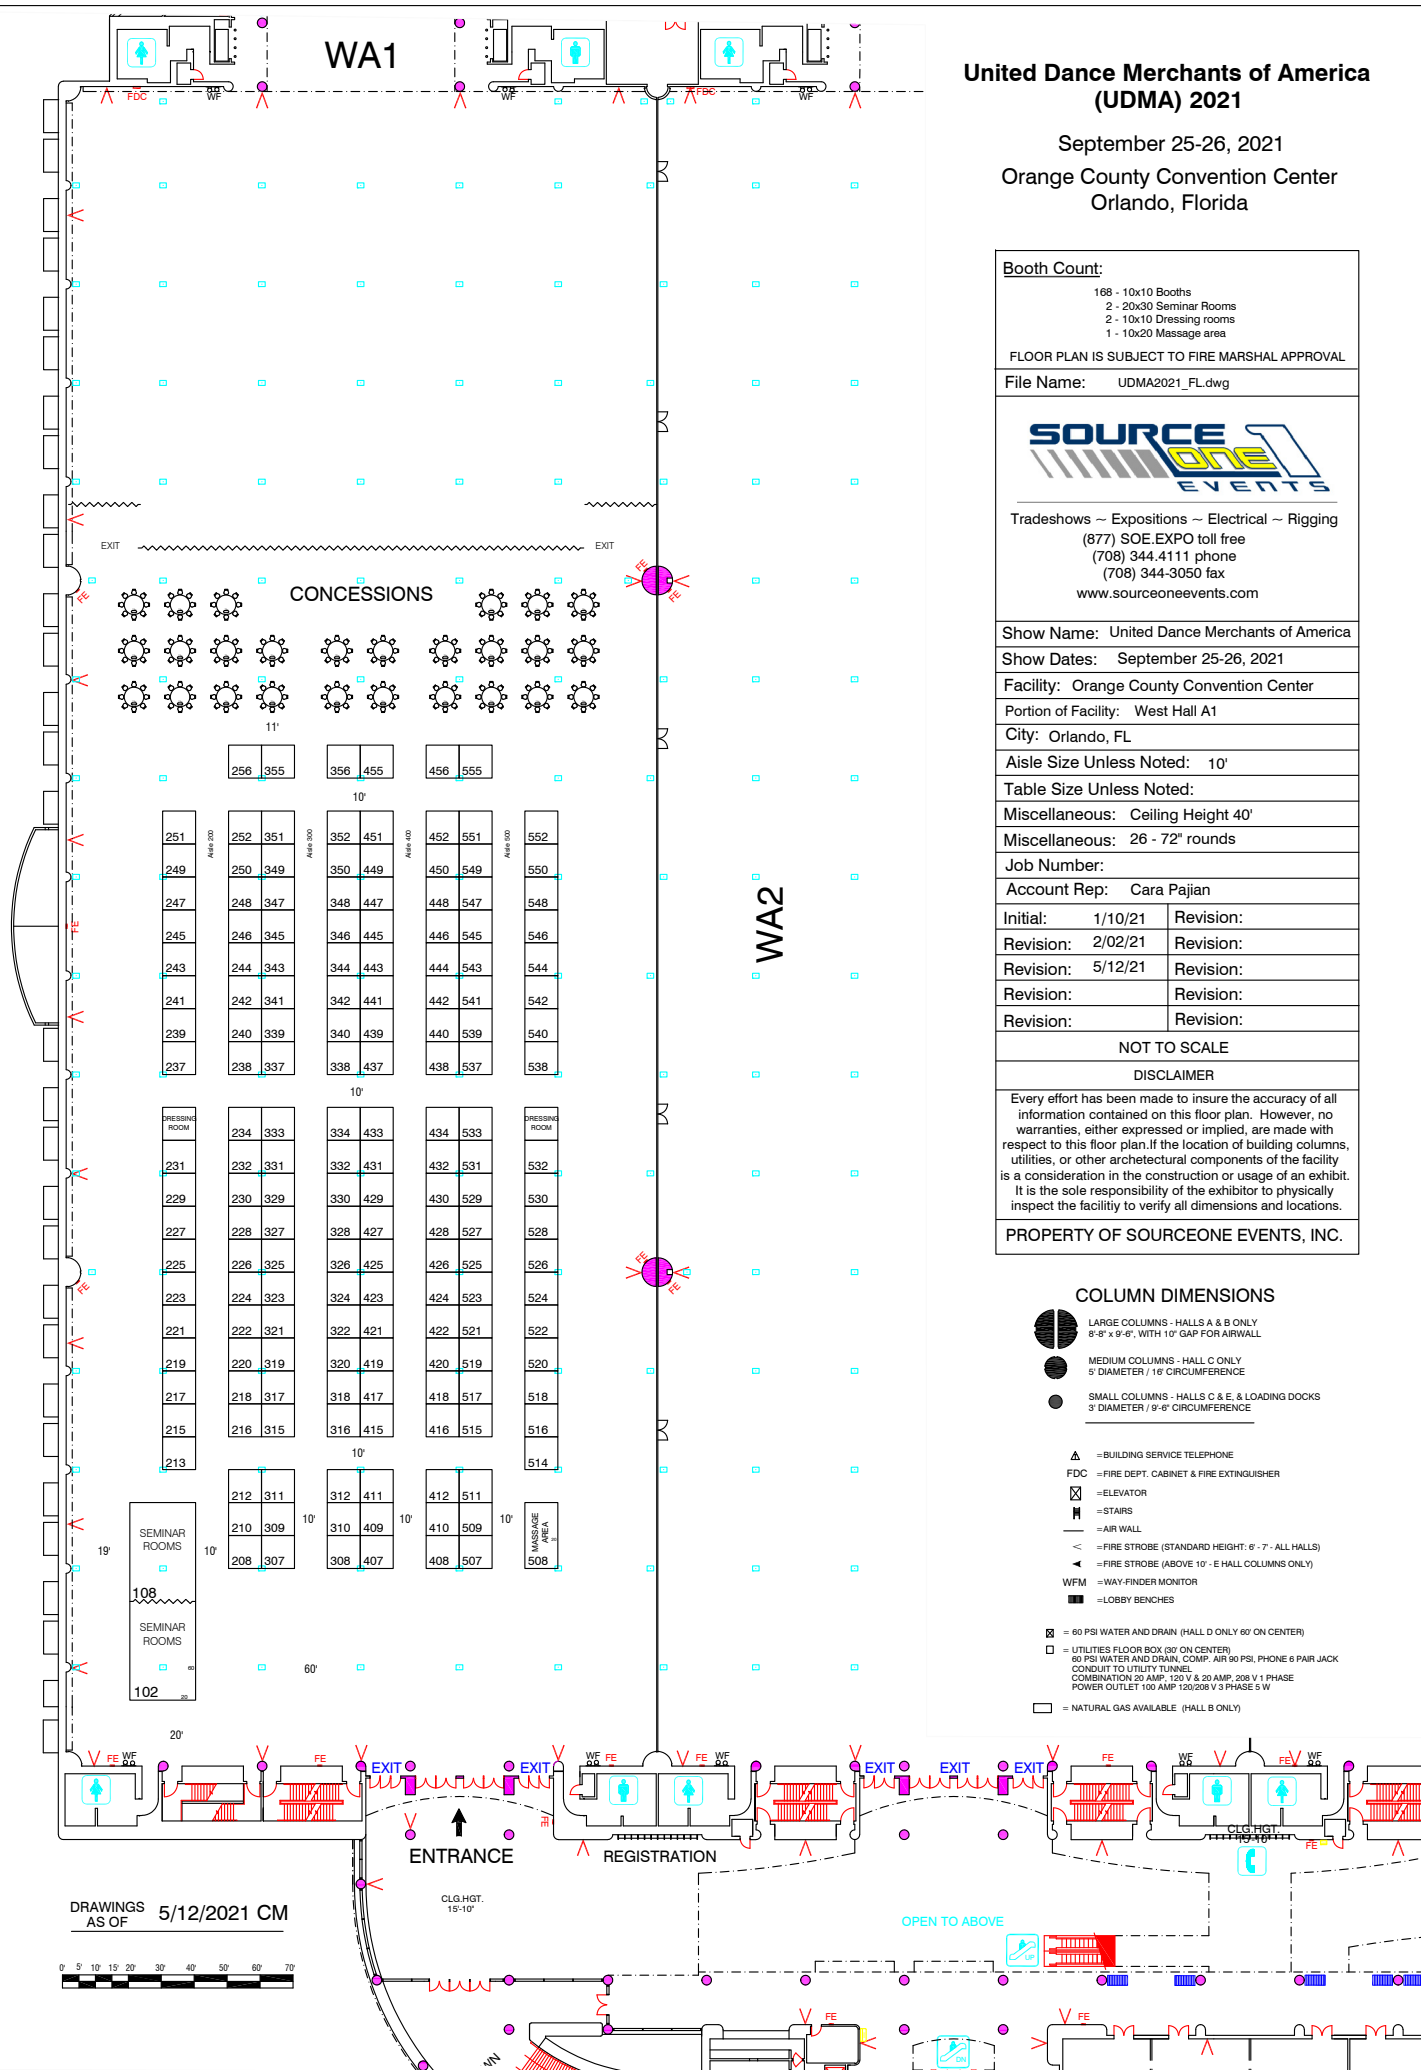

DRAWINGS 5/12/2021 CM
AS OF

